


**Attachment 15**  
**Outdoor Stabilization Facility - Design and Operation**

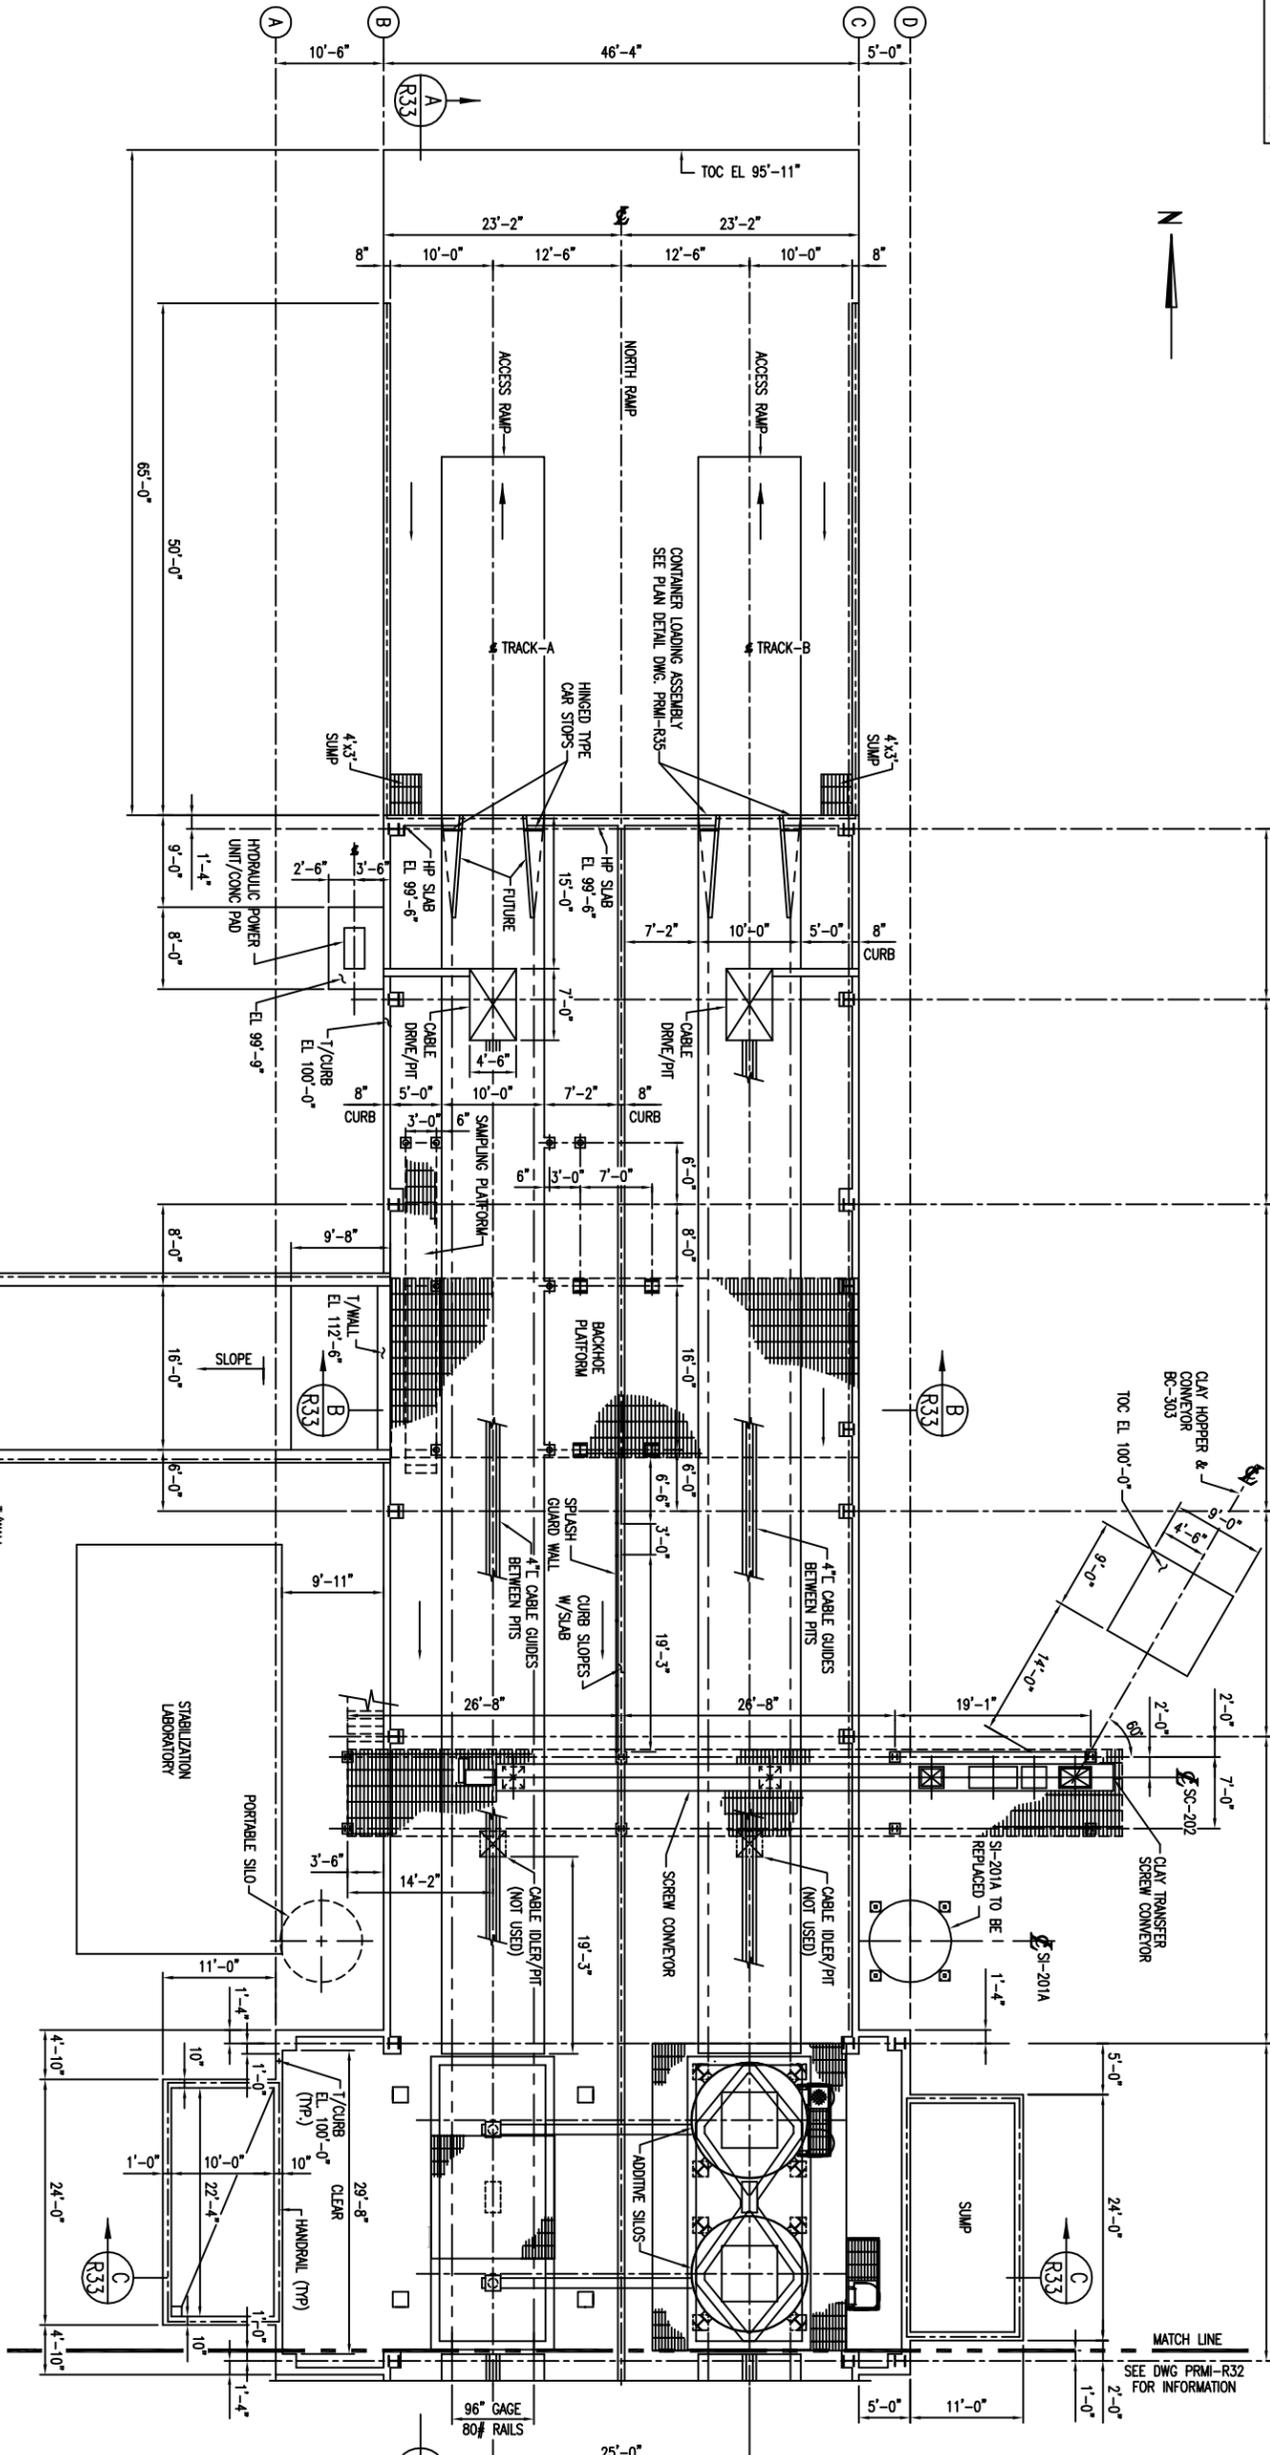

8 7 6 5 4 3 2 1

A B C D

GRAPHIC SCALE

REV.	BY	CHK'D	DATE	DESCRIPTION	PROJ. ENGR.	DATE
A	ITZ/ML	-	-	ISSUED FOR B PERMIT RENEWAL APPLICATION	-	-
B	W/M/S	-	-	2003 PERMIT RENEWAL	-	-

**USEcology Idaho**  
 an American Ecology company

STE. B  
 GRAND VIEW, IDAHO  
 US EPA ID NO. ID0 073 114 654


TITLE:  
 GENERAL ARRANGEMENT  
 STABILIZATION FACILITY  
 TYPICAL PLAN - SHEET 1

DATE	SCALE	FILE CODE	REV. NO.
1/29/06	AS SHOWN	PRM1R31B	1
DATE	ENGINEER	DATE	DWG. NO.
DATE	APPROVED	DATE	PRM1-R31

A B C D

8 7 6 5 4 3 2 1

Figure D-2 - Stabilization Facility Process Flow Diagram

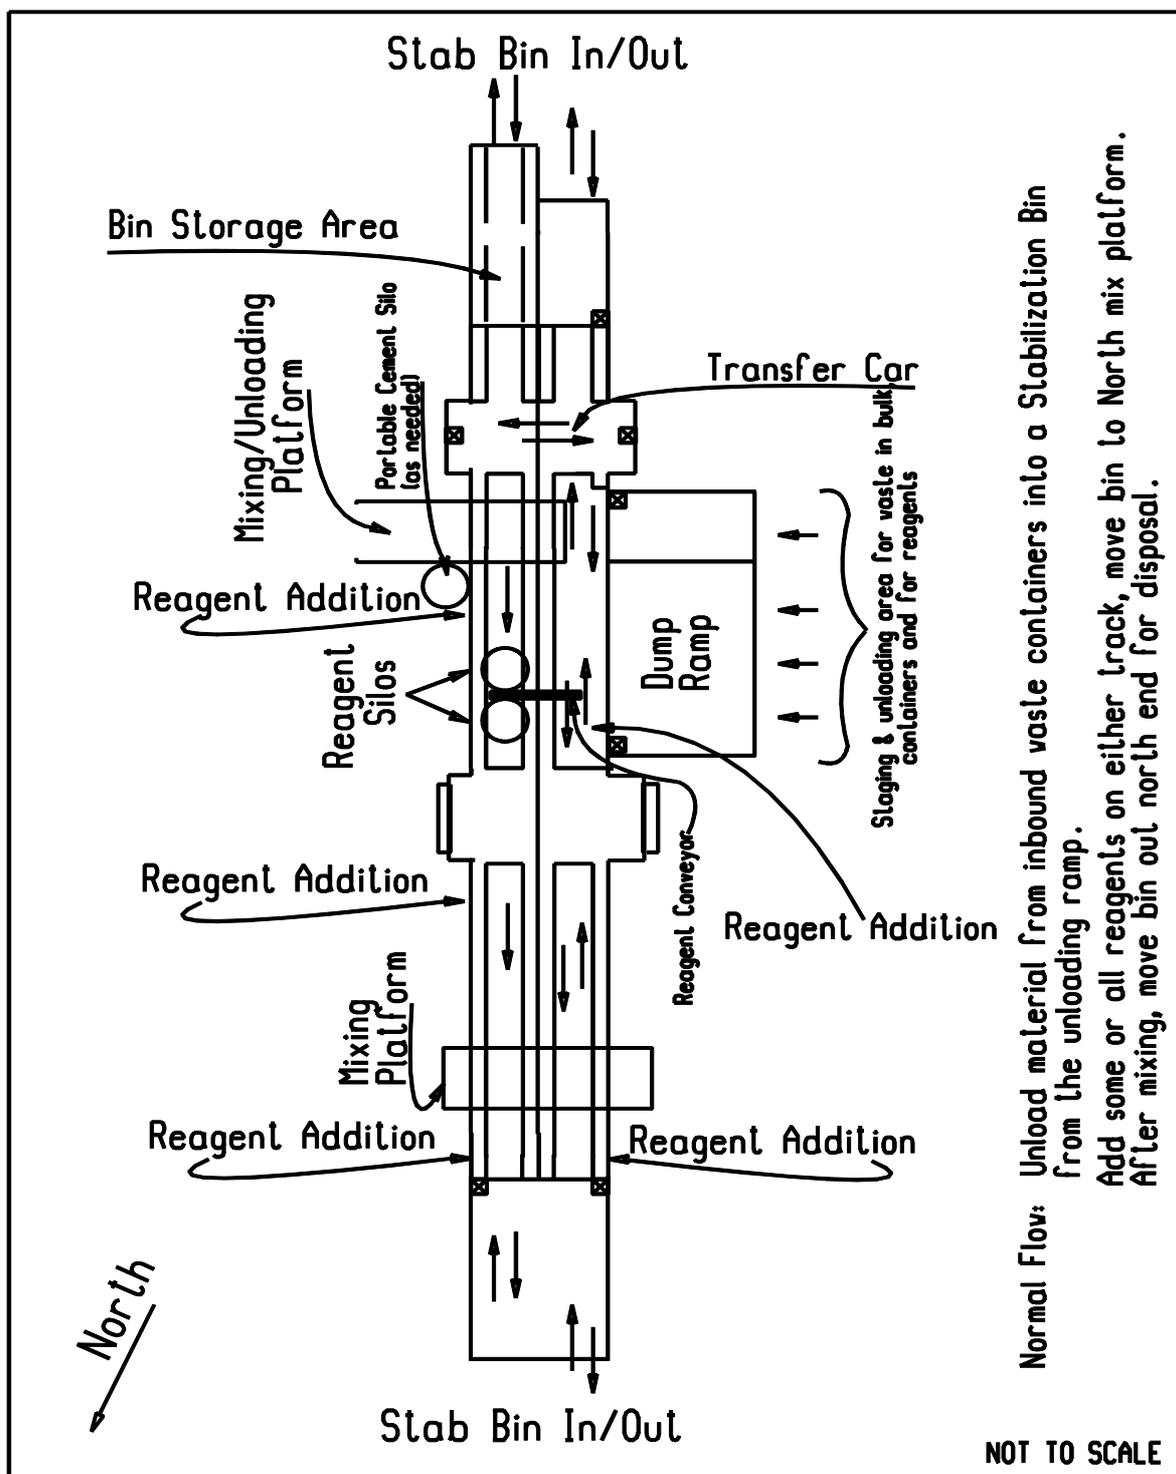

**Figure D-2a**

<u>Area</u>	<u>Description of Storage Uses (Stabilization Facility)</u>
1. South Truck Dumping Platform	This area may be used for storage of DOT-approved containerized waste ranging from small containers to a single 52-yd <sup>3</sup> mix bin.
2. North Truck Dumping Platform	This area may be used for storage of DOT-approved containerized waste ranging from small containers to four 52-yd <sup>3</sup> mix bins.
3. Southwest Unloading Ramp	This area may be used to store up to a single 52-yd <sup>3</sup> mix bin. No small containers are allowed (drums, bags, etc.).
4. Southeast Unloading/Storage Ramp	This area may be used to store up to three 52-yd <sup>3</sup> mix bins. No small containers allowed (drums, bags, etc.).
5. Southeast Track Area	This area may be used to store up to three 52-yd <sup>3</sup> mix bins. No small containers are allowed (drums, bags, etc.).
6. Southwest Track Area	This area may be used to store up to three 52-yd <sup>3</sup> mix bins. No small containers allowed (drums, bags, etc.).
7. Northeast track Area	This area may be used to store up to seven 52-yd <sup>3</sup> mix bins. No small containers allowed (drums, bags, etc.).
8. Northwest Track Area	This area may be used to store up to seven 52-yd <sup>3</sup> mix bins. No small containers allowed (drums, bags, etc.).
9. North Unloading Ramp	This area may be used to store up to two 52-yd <sup>3</sup> mix bins. No small containers allowed (drums, bags, etc.).